


PROPOSED RESIDENTIAL

SCHEME [31/7/2025]

प्रश्न सं. [क. 207]

PROPOSED LAY OUT PLAN
OF
RESIDENTIAL SCHEME FOR
M.P. STATE EMPLOYEES
BHUNIYA KHEDI, MANDSAUR

SCALE 1:500

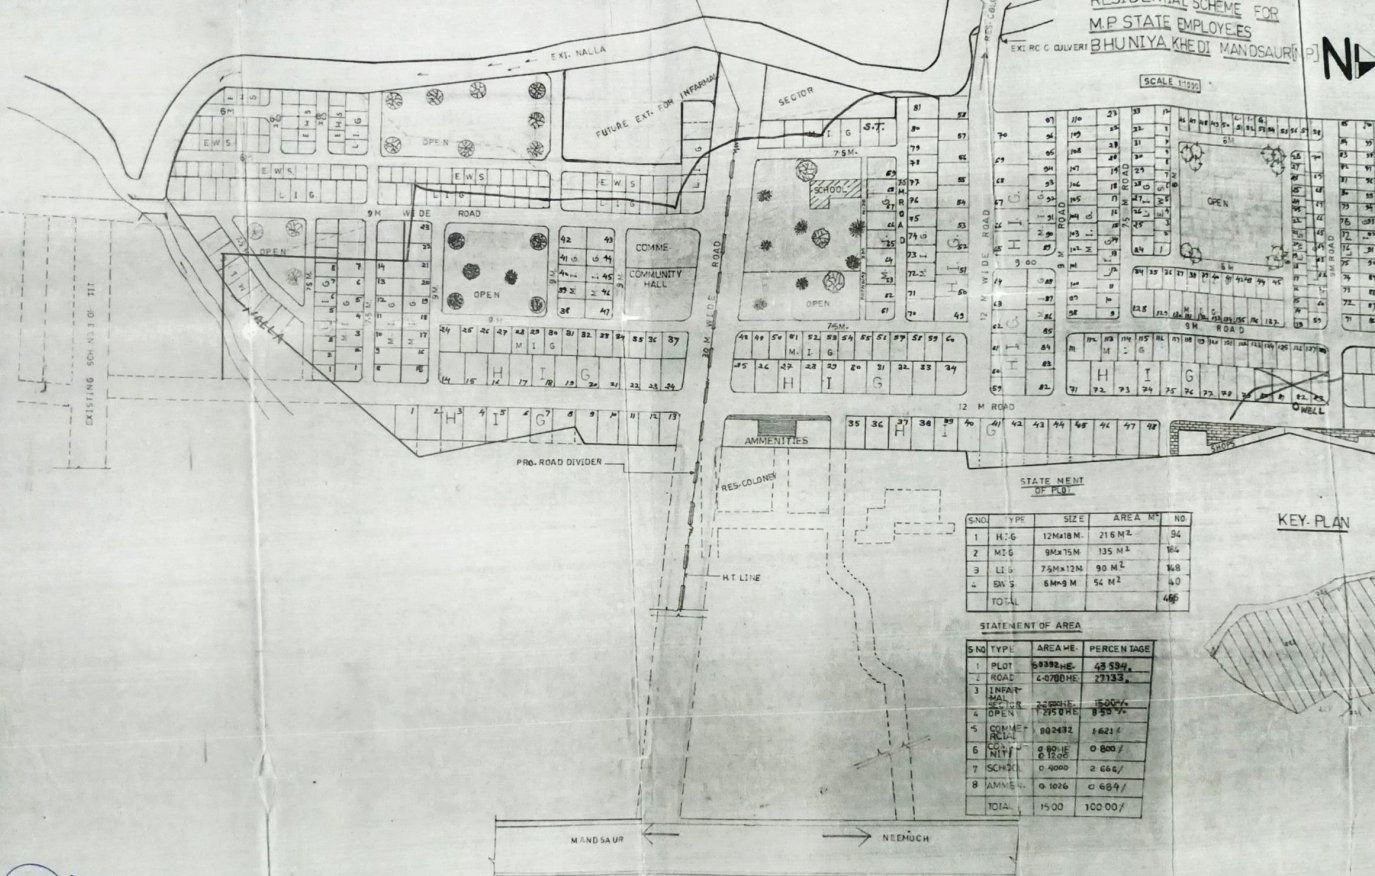

STATEMENT OF PLOT

S.NO.	TYPE	SIZE	AREA M ²	NO.

STATEMENT OF AREA

S.NO.	TYPE	AREA HE.	PERCENTAGE
TOTAL		1.5000	100.00%

KEY PLAN

MANAGING DIRECTOR
M.P. State Employees Housing Corporation
Vindhyachal Bawan, Bhopal (M.P.)

OFFICE OF THE MUNICIPAL ADMINISTRATION
DEVELOPMENT WING (M.T.) MANDSAUR

NAME OF IMPLEMENT AGENCY: MUNICIPAL ADMINISTRATION [TOWN IMPROVEMENT TRUSTS]
DR. NO. _____ APPROVAL NO. _____

TRACED BY: D.M.	SURVEY BY: S/E	DRAWN BY: NARESH K. ADINAGAR A.E. ENGINEER	SANJAY MEHATA C.M.O.	ASHOK BHARGAV ADMINISTRATOR
--------------------	-------------------	--	-------------------------	--------------------------------